DAIR GATE

DUBAI HILLS ESTATE

FLOOR PLAN


EMAAR

VILLA COMMUNITY Dubai Hills Estate

4 BEDROOM TYPE-1

UNIT		TOTAL	AREA	
SUITE AREA	3524.64	SQ.FT	327.45	SQ.M
GARAGE AREA	445.95	SQ.FT	41.43	SQ.M
BALCONY/TERRACE AREA	1120.10	SQ.FT	104.06	SQ.M
TOTAL AREA	5090.68	SQ.FT	472.94	SQ.M

KEY PLAN

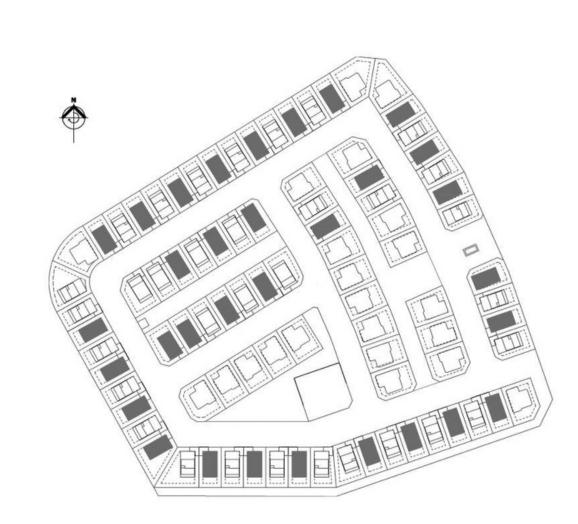








GROUND FLOOR FIRST FLOOR SECOND FLOOR

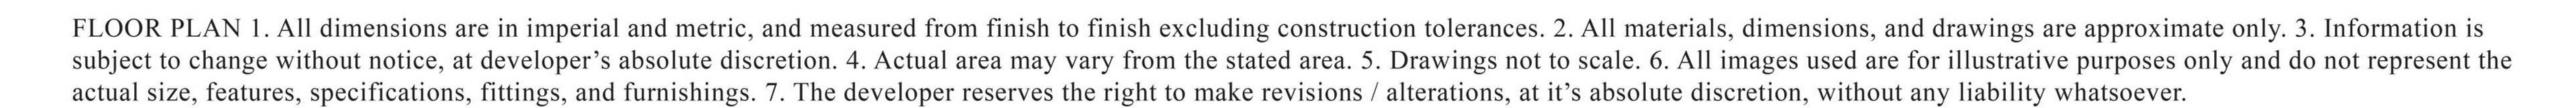



VILLA COMMUNITY Dubai Hills Estate

4 BEDROOM TYPE-2

UNIT		TOTAL	AREA	
SUITE AREA	3524.64	SQ.FT	327.45	SQ.M
GARAGE AREA	445.95	SQ.FT	41.43	SQ.M
BALCONY/TERRACE AREA	1120.10	SQ.FT	104.06	SQ.M
TOTAL AREA	5090.68	SQ.FT	472.94	SQ.M

KEY PLAN









GROUND FLOOR FIRST FLOOR SECOND FLOOR






VILLA COMMUNITY Dubai Hills Estate

5 BEDROOM Type-3

UNIT		TOTAL AREA			
SUITE AREA	4073.92	SQ.FT	378.48	SQ.M	
GARAGE AREA	442.40	SQ.FT	41.10	SQ.M	
BALCONY/TERRACE AREA	849.71	SQ.FT	78.94	SQ.M	
TOTAL AREA	5365.92	SQ.FT	498.51	SQ.M	

KEY PLAN

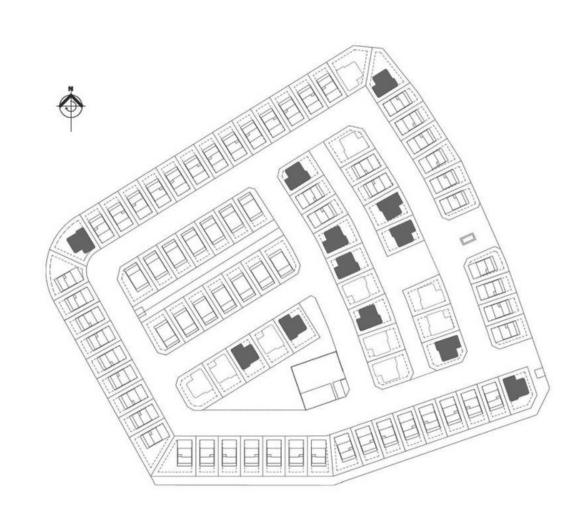








GROUND FLOOR FIRST FLOOR SECOND FLOOR

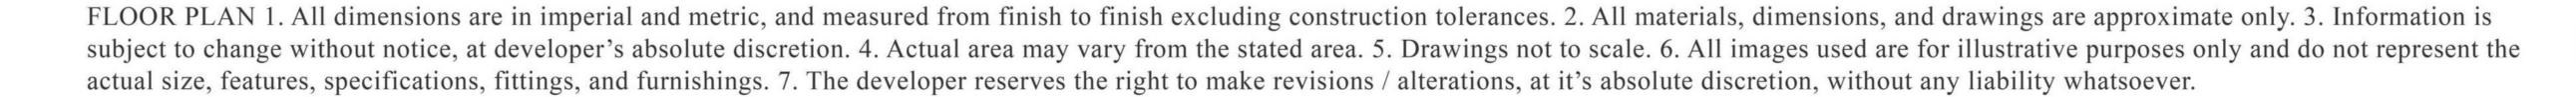



VILLA COMMUNITY Dubai Hills Estate

5 BEDROOM TYPE-4

UNIT		TOTAL	AREA	
SUITE AREA	4073.92	SQ.FT	378.48	SQ.M
GARAGE AREA	442.40	SQ.FT	41.10	SQ.M
BALCONY/TERRACE AREA	849.71	SQ.FT	78.94	SQ.M
TOTAL AREA	5365.92	SQ.FT	498.51	SQ.M

KEY PLAN









GROUND FLOOR FIRST FLOOR SECOND FLOOR

FLOOR PLAN 1. All dimensions are in imperial and metric, and measured from finish to finish excluding construction tolerances. 2. All materials, dimensions, and drawings are approximate only. 3. Information is subject to change without notice, at developer's absolute discretion. 4. Actual area may vary from the stated area. 5. Drawings not to scale. 6. All images used are for illustrative purposes only and do not represent the actual size, features, specifications, fittings, and furnishings. 7. The developer reserves the right to make revisions / alterations, at it's absolute discretion, without any liability whatsoever.





